


WTGGS PC-497  
DB-519 DB-566 PC-165

60  
ING  
AS NOTED.  
AREAS.

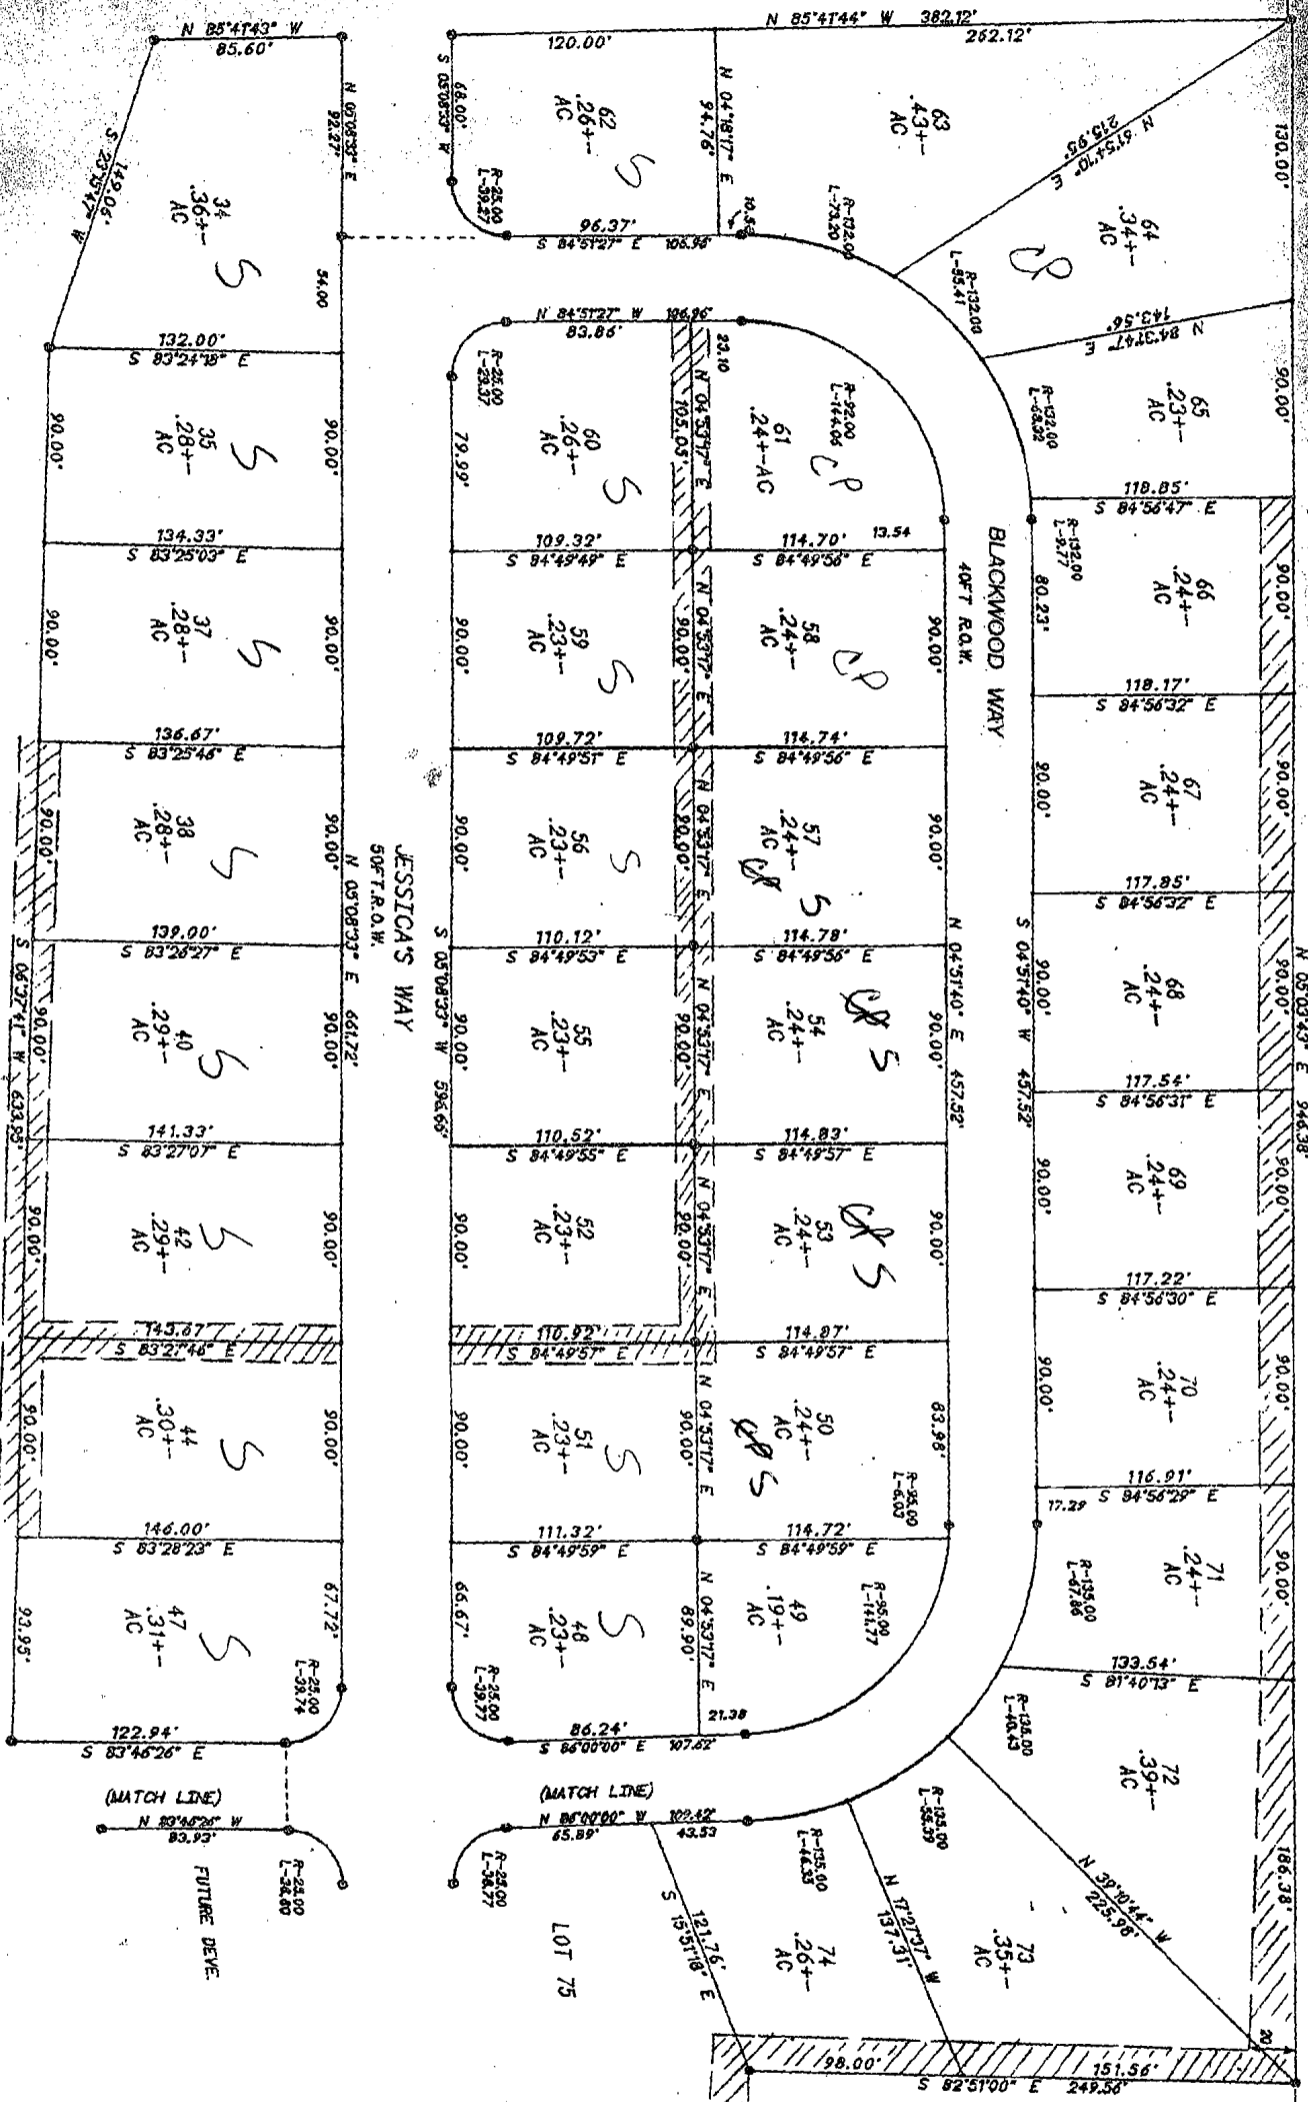


FUTURE DEVE.

(MATCH LINE)  
N 83°46'26" W 83.93'  
FUTURE DEVE.

(MATCH LINE)  
N 86°00'00" W 102.42'  
S 153°18' E 121.76'  
LOT 75

BLACKWOOD WAY  
40 FT. R.O.W.

JESSICA'S WAY  
50 FT. R.O.W.

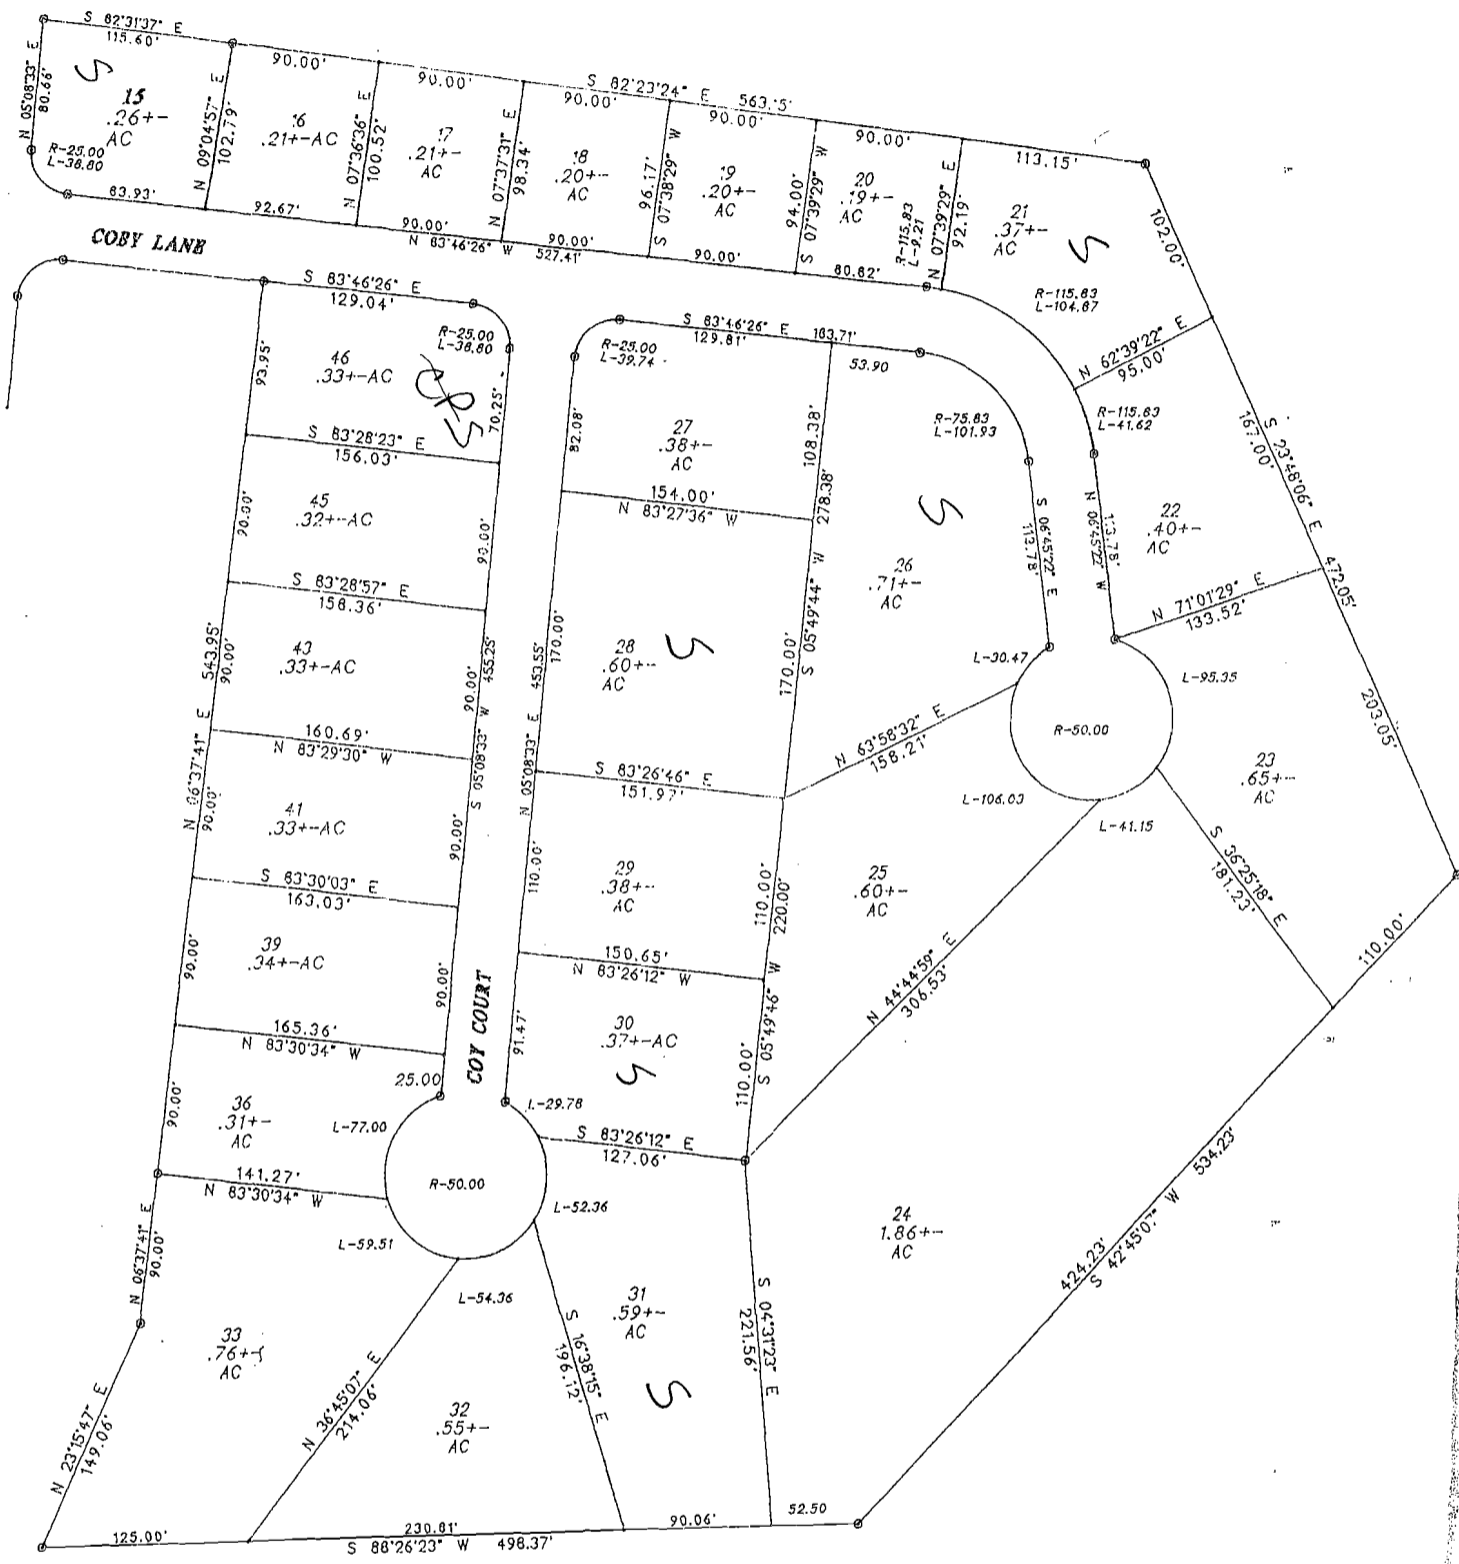

	CERTIFICATION OF THE APPROVAL OF STREETS AND UTILITIES	CERTIFICATION OF THE APPROVAL OF WATER AND SEWER SYSTEM	CERTIFICATE OF APPROVAL FOR RECORDING
OWN ND AM EN	I HEREBY CERTIFY: (1) THAT STREETS, UTILITIES AND _____ HAVE BEEN INSTALLED IN AN ACCEPTABLE MANNER AND ACCORDING TO CITY SPECIFICATIONS OR, (2) THAT A SECURITY BOND IN THE AMOUNT OF \$ _____ HAS BEEN POSTED WITH THE PLANNING COMMISSION TO ASSURE COMPLETION OF ALL REQUIRED IMPROVEMENTS IN CASE OF DEFAULT.	I HEREBY CERTIFY THAT THE WATER SUPPLY AND / OR SEWAGE DISPOSAL UTILITY SYSTEM OR SYSTEMS INSTALLED, OR PROPOSED FOR INSTALLATION, FULLY MEET THE REQUIREMENTS OF THE TENNESSEE HEALTH DEPARTMENT, AND ARE HEREBY APPROVED AS SHOWN.	I HEREBY CERTIFY THAT THE SUBDIVISION PLAT SHOWN HEREON HAS BEEN FOUND TO COMPLY WITH THE SUBDIVISION REGULATIONS FOR _____ TENNESSEE WITH THE EXCEPTION OF SUCH VARIANCES, IF ANY, AS ARE NOTED IN THE MINUTES OF THE PLANNING COMMISSION AND THAT IT HAS BEEN APPROVED FOR RECORDING IN THE OFFICE OF THE REGISTER.
	DATE _____ 20____	DATE _____ 20____	DATE _____ 20____